


LOWER FLOOR PLAN

SCALE: 1/4" = 1'-0"
 LEVEL ONE LIVING AREA: 1098 sq.ft. (385 sq.ft. & 595 sq.ft. PER UNIT)
 LEVEL ONE GARAGE AREA: 588 sq.ft. (469 sq.ft. & 287 sq.ft. PER UNIT)

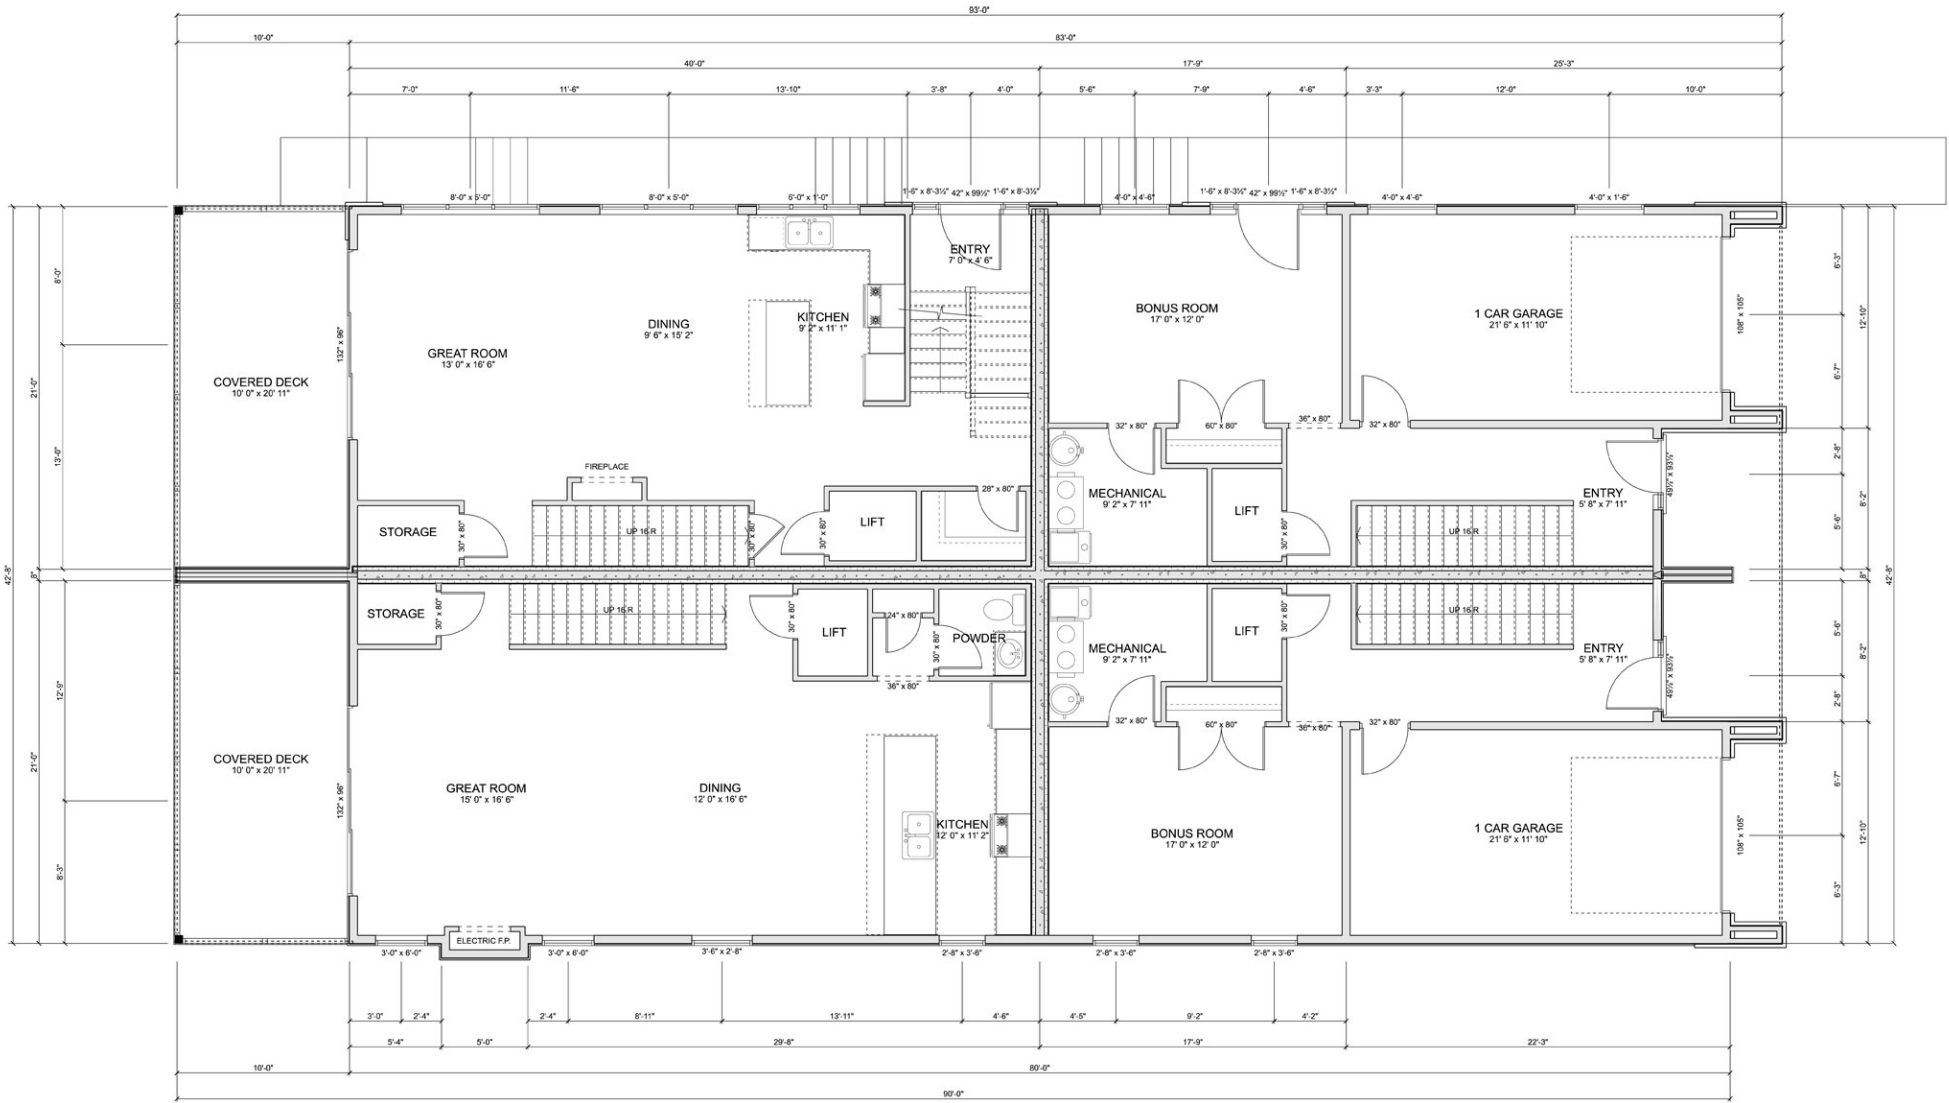


LEVEL TWO FLOOR PLAN

SCALE: 1/4" = 1'-0"

LEVEL TWO LIVING AREA: 2768 sq.ft. (LEFT UNITS 854 sq.ft. PER UNIT/RIGHT UNITS 530 sq.ft. PER UNIT)

LEVEL TWO GARAGE AREA: 578 sq.ft. (289 sq.ft.)

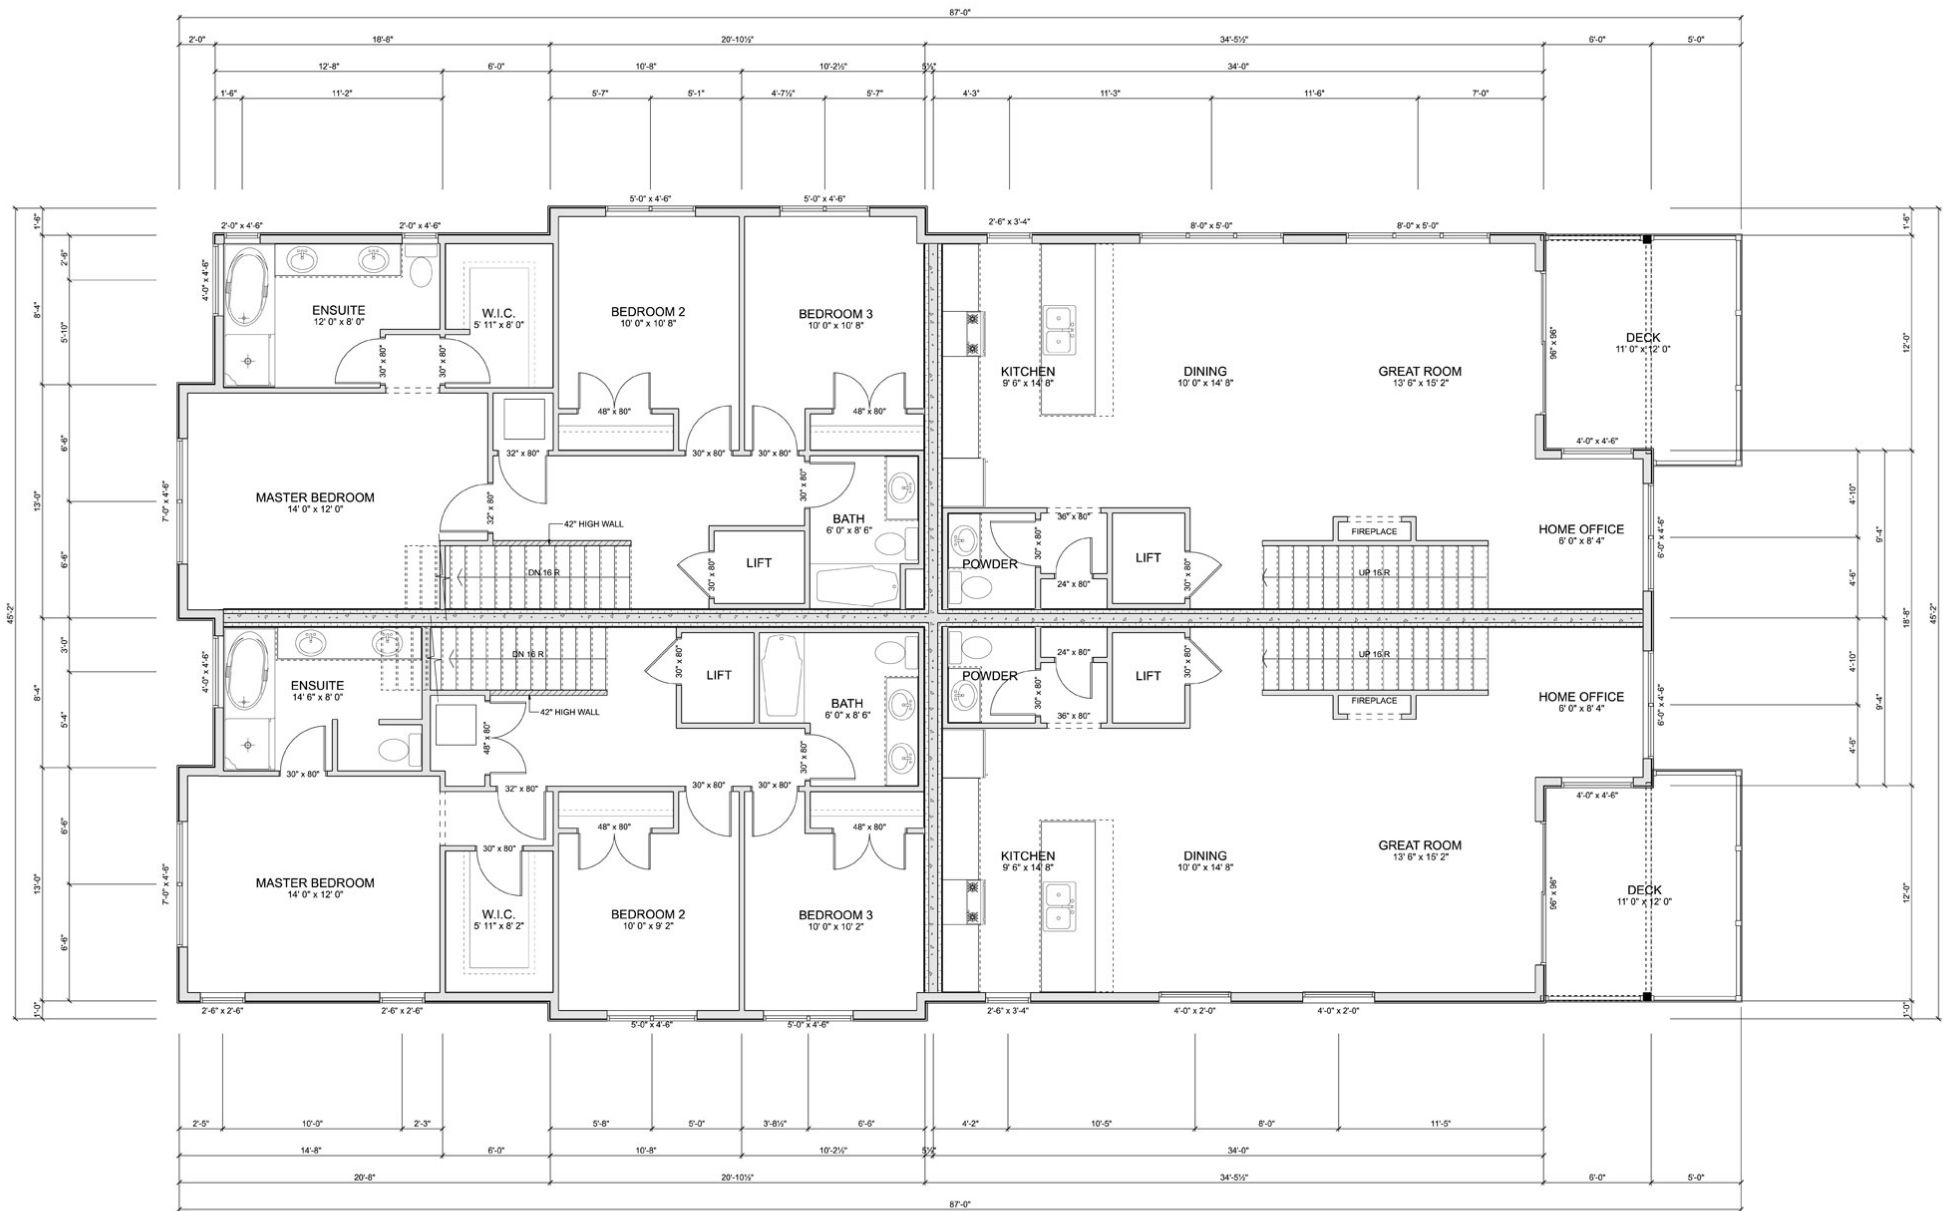


LEVEL THREE FLOOR PLANS

SCALE: 1/4" = 1'-0"

LEVEL THREE LIVING AREA: 3386 sq.ft.

(LEFT UNITS 912 sq.ft. PER UNIT/RIGHT UNITS 782 sq.ft. PER UNIT)

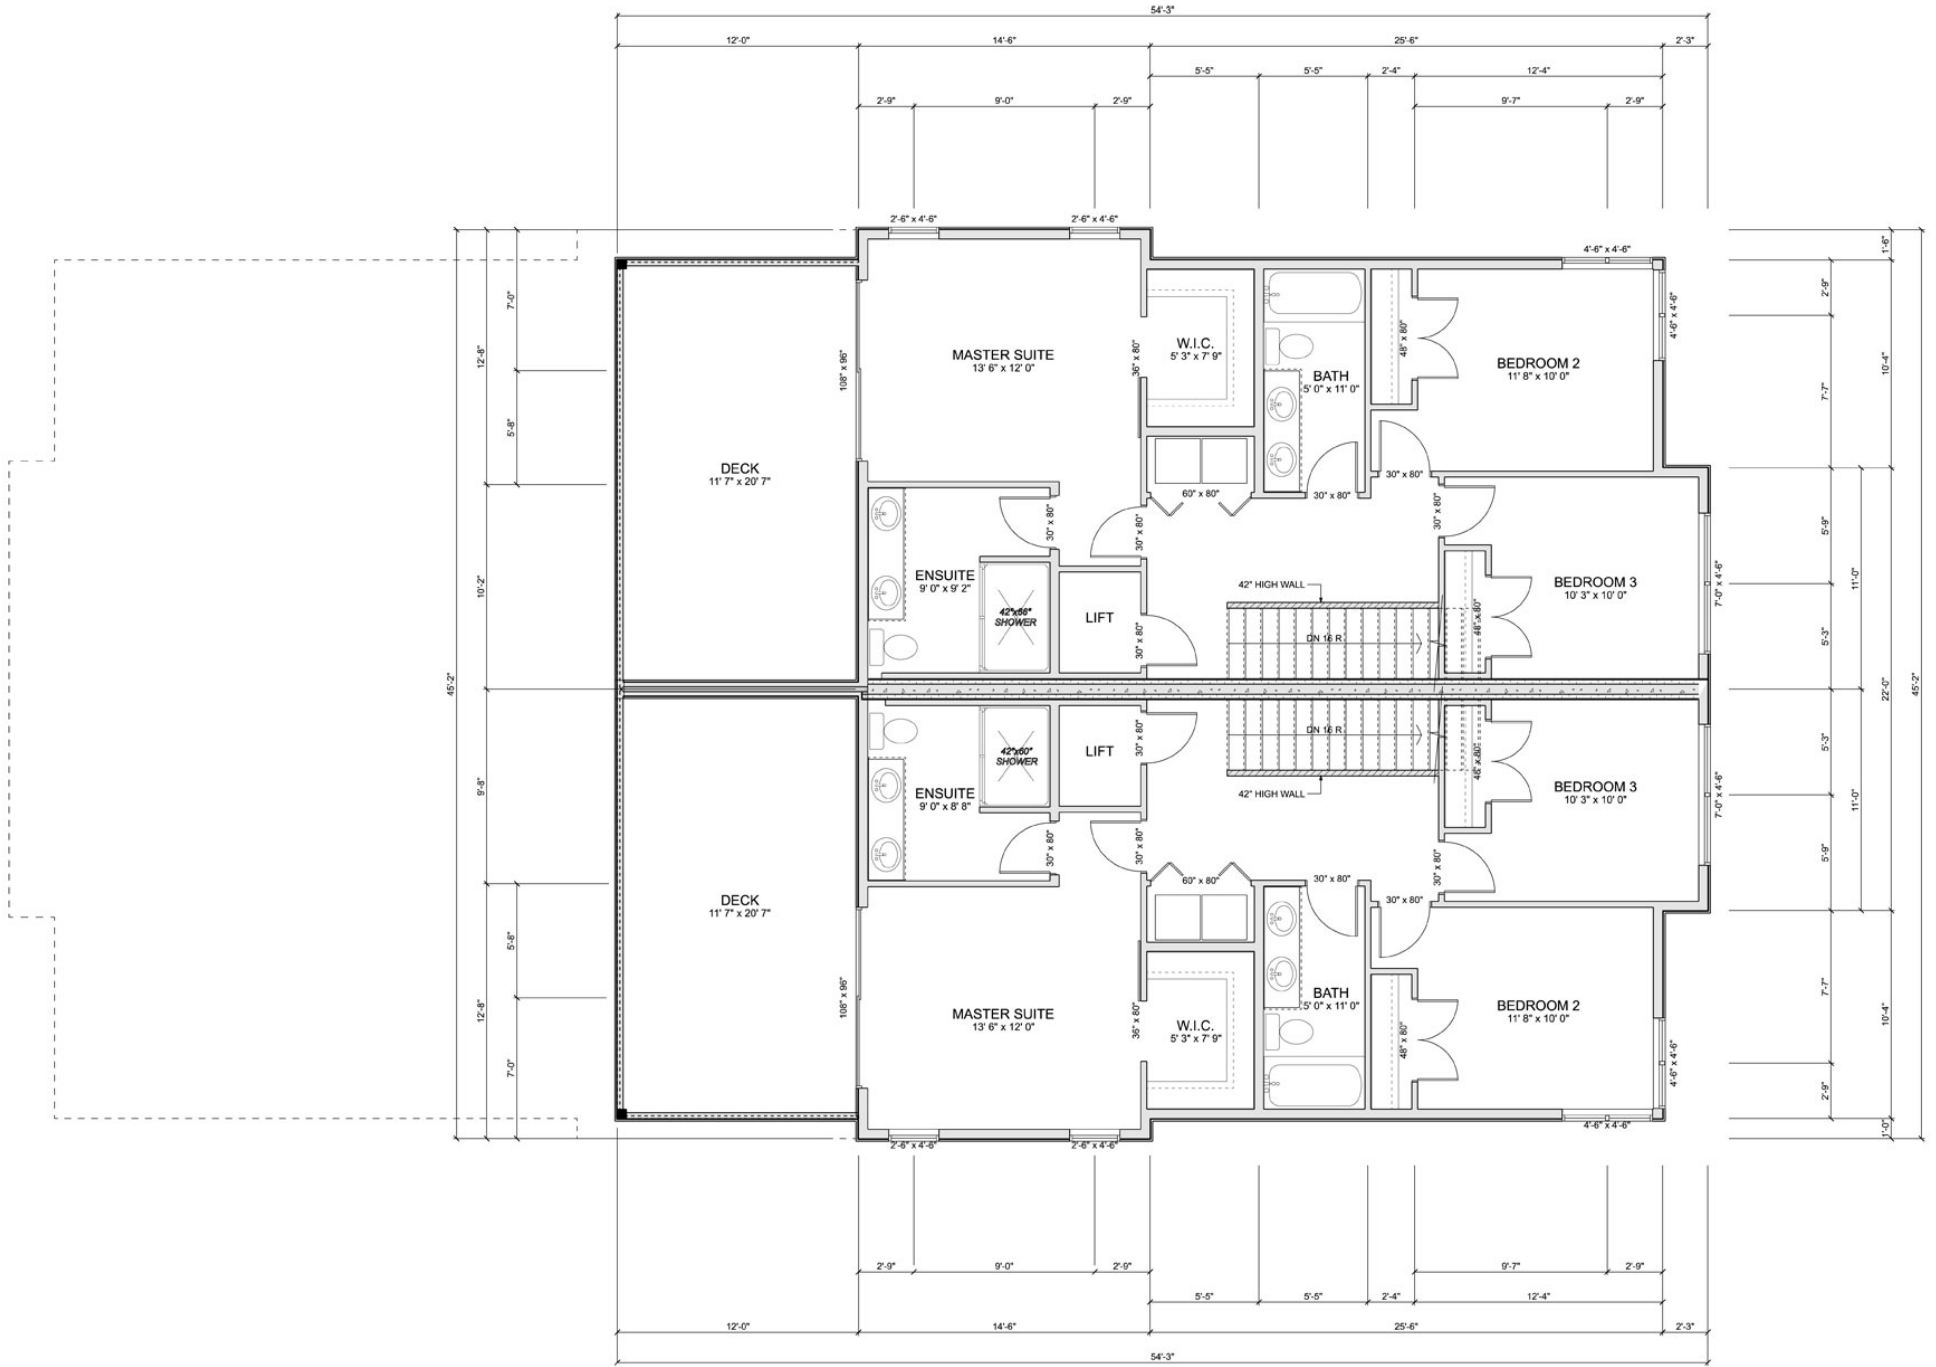

LEVEL FOUR FLOOR PLAN
 SCALE: 1/4" = 1'-0"
 LEVEL FOUR LIVING AREA: 1800 sq.ft. (900 sq.ft. PER UNIT)