


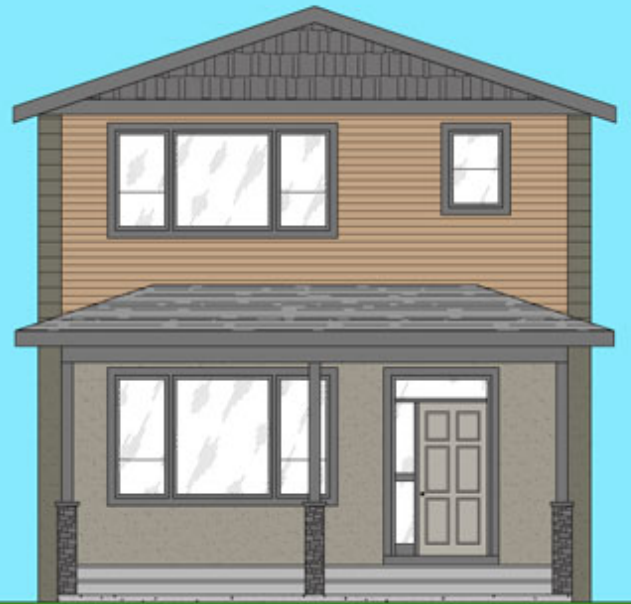


WEST ELEVATION







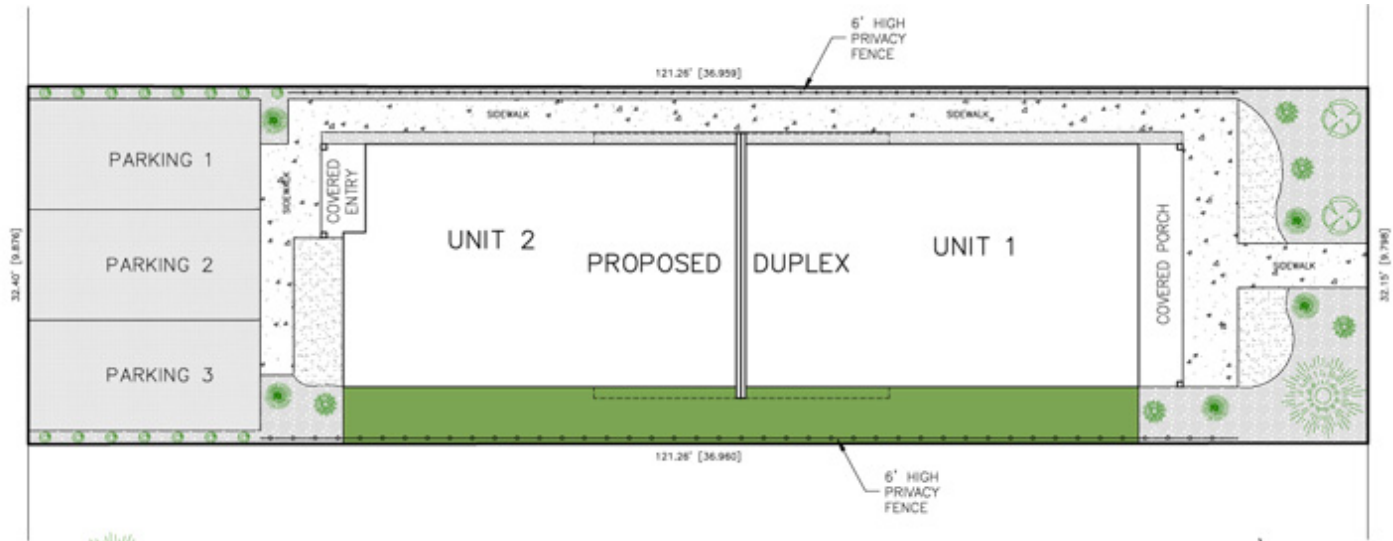
EAST ELEVATION

LANE




ARGYLE STREET


-  1 Red Japanese Maple
-  2 Small Ornamental Tree (Min 1.5m)
-  5 Low Lying Grass
-  5 Bunch Grass
-  15 No 2 Potted Shrub - Spaced at 1m

-  Lawn
-  River Rock
-  Concrete
-  Pavement
-  Planter Bed with Shale



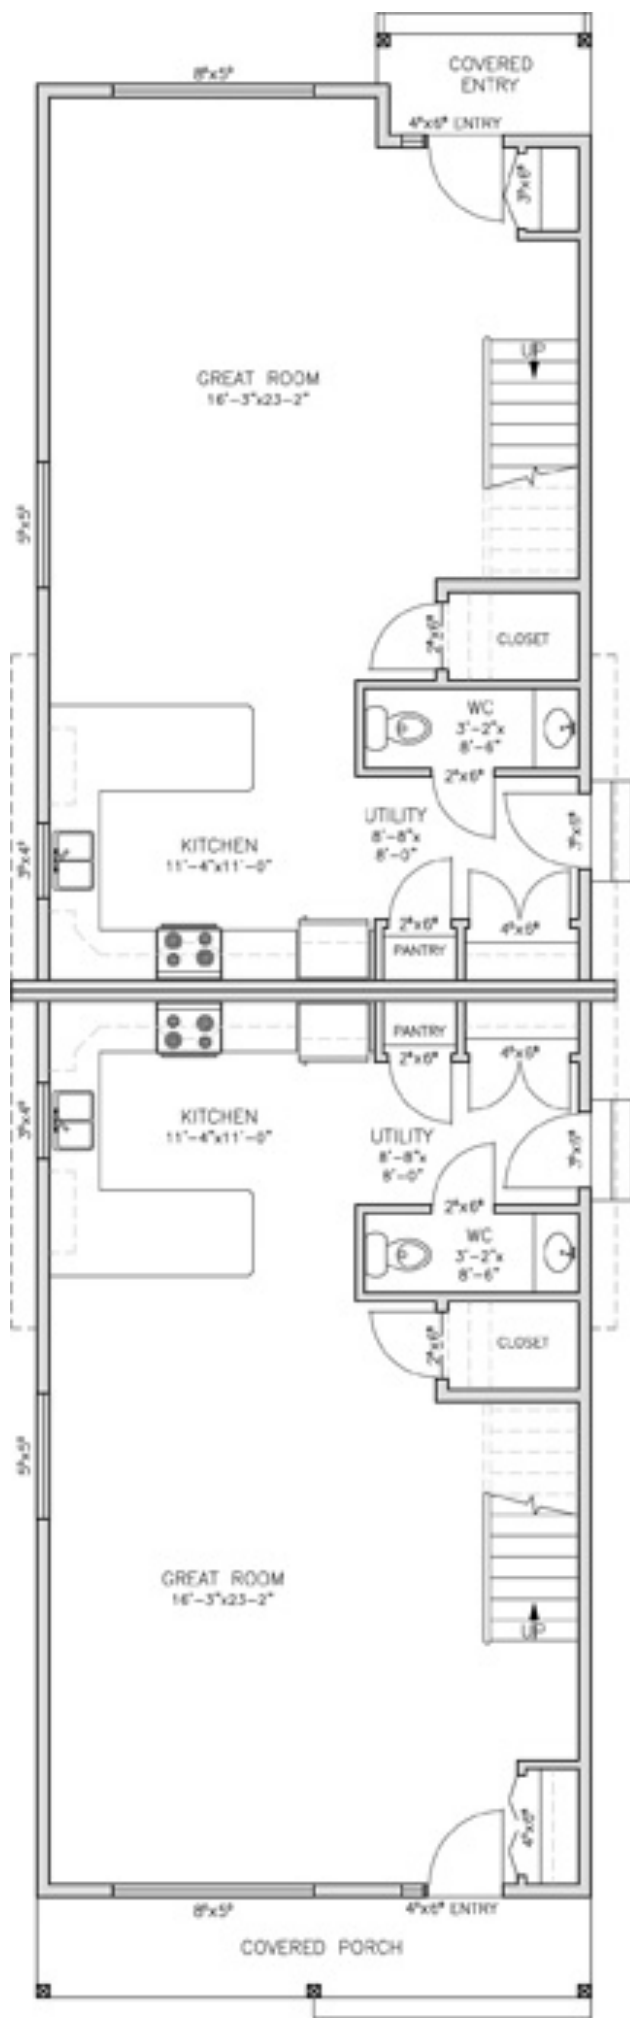

MAIN FLOOR PLAN

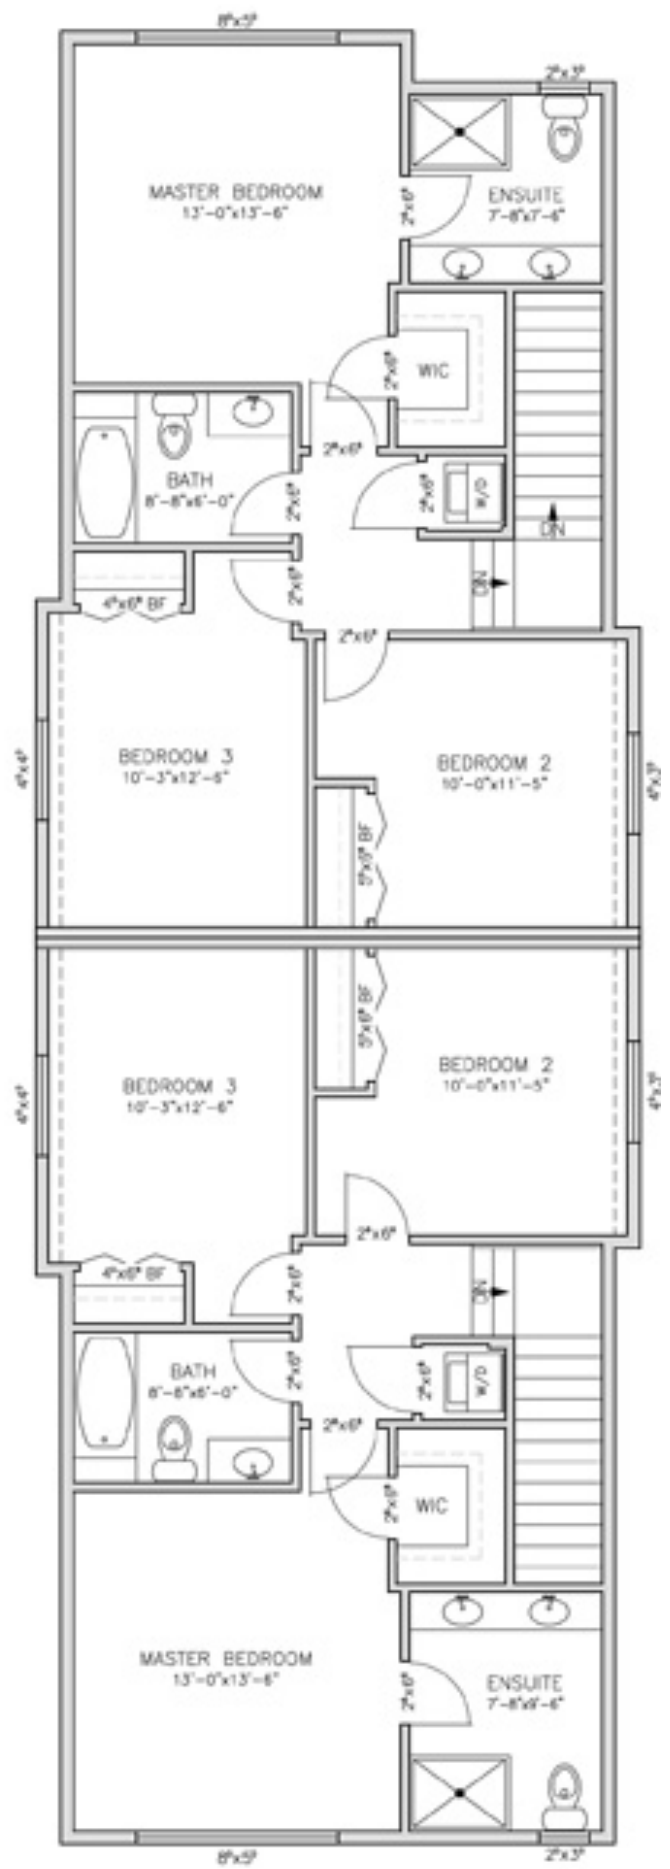

SECOND FLOOR PLAN